


ZACCO'S Soude - 1500 mars. tel. 33103

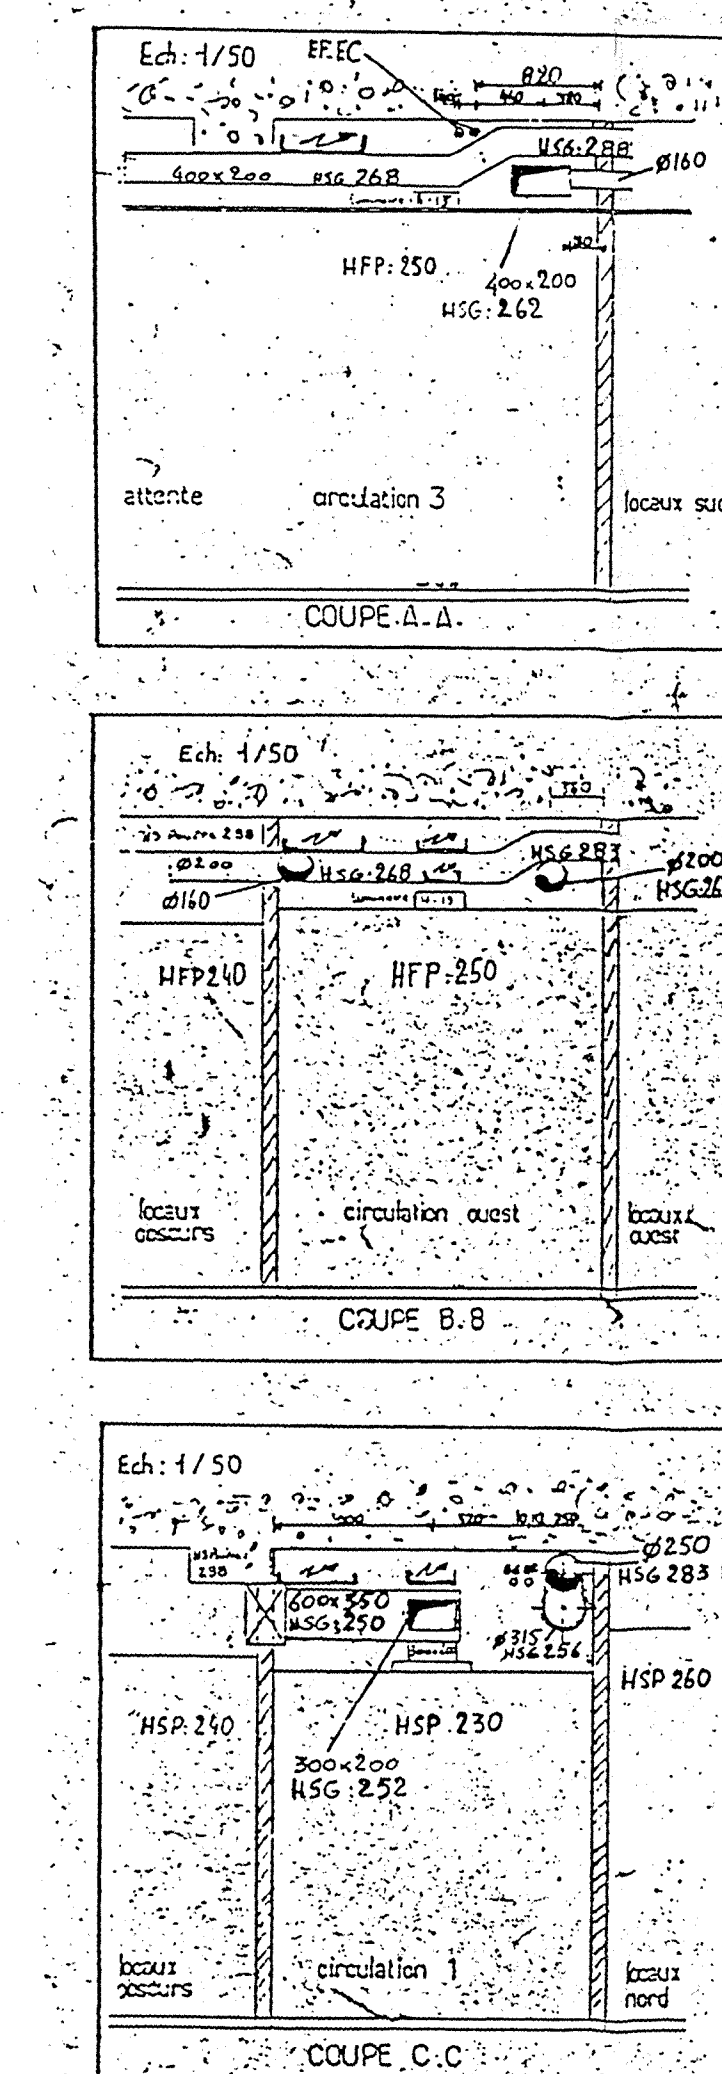

BAP		foilettes	
200 x 100	60 m ³ /h	MODULE	MR 60
—	75	—	—
—	90	—	100
—	100	—	—
—	115	—	—
250 x 100	130	—	130
—	170	—	160
400 x 100	210	—	250
500 x 100	300	—	300

c	19 11 92	MH	mise a jour
B	11.2.91	MW/SHG	Modification des reseaux Aeraoiques
A	01/91	DB	Mise a jour suite rmq COMETEC du 21/12/90
Rnp.	Date	Dess In	Modifications



B

NIVEAU 1 OUEST

Col.	Destin.
1/50	JMC
Ref.	06 413
N° 032	